


H.M. LAND REGISTRY		TITLE NUMBER	
		NT 316 353	
ORDNANCE SURVEY PLAN REFERENCE	SK 7953	SECTION E	Scale 1/1250
COUNTY NOTTINGHAMSHIRE	DISTRICT NEWARK AND SHERWOOD	© Crown copyright 1996	

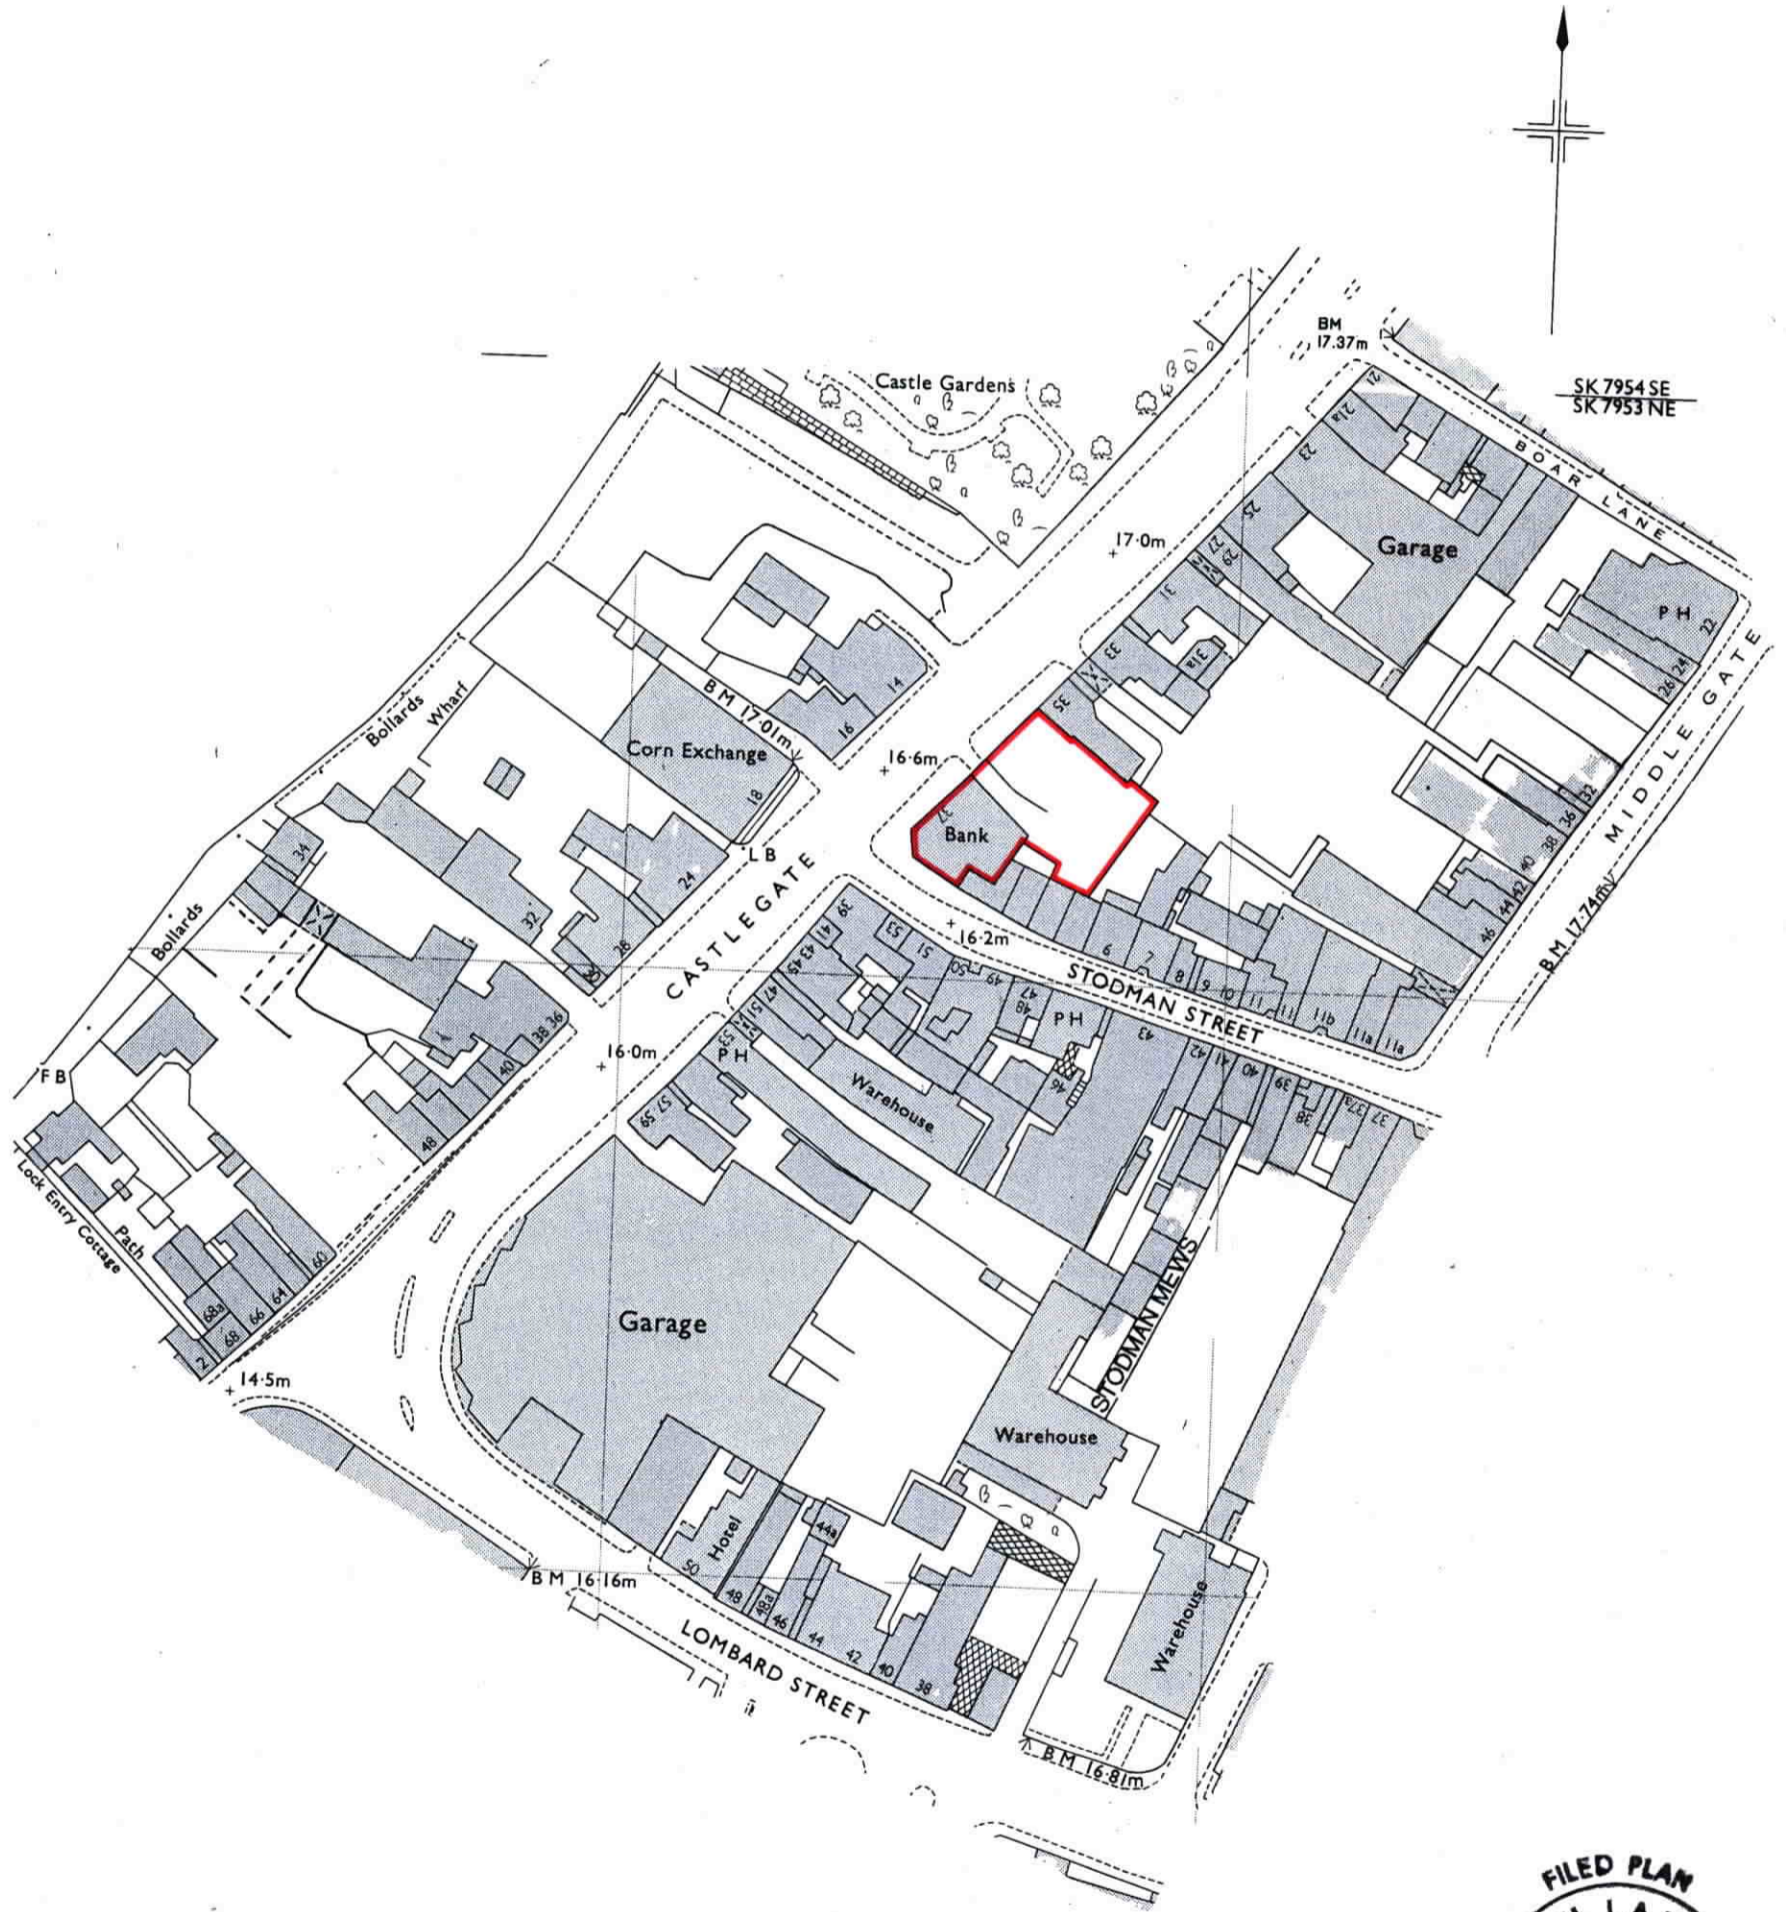

This is a print of the view of the title plan obtained from HM Land Registry showing the state of the title plan on 02 August 2024 at 14:23:17. This title plan shows the general position, not the exact line, of the boundaries. It may be subject to distortions in scale. Measurements scaled from this plan may not match measurements between the same points on the ground.

This title is dealt with by HM Land Registry, Nottingham Office.

© Crown Copyright. Produced by HM Land Registry. Reproduction in whole or in part is prohibited without the prior written permission of Ordnance Survey. Licence Number AC0000851063.